






ELEVATION A

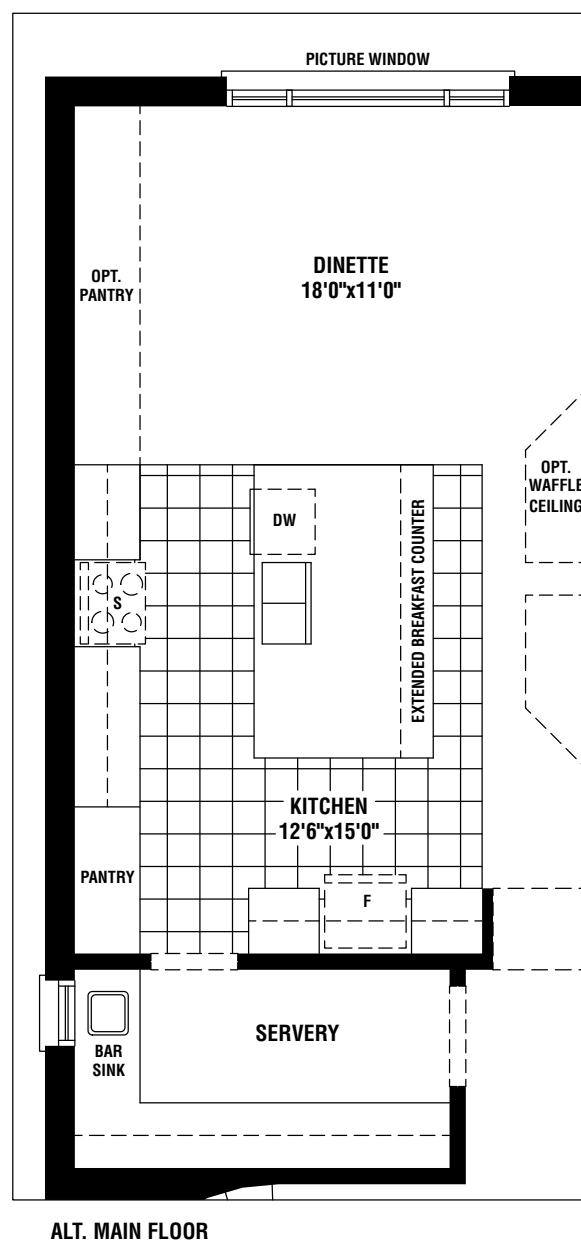


ELEVATION B

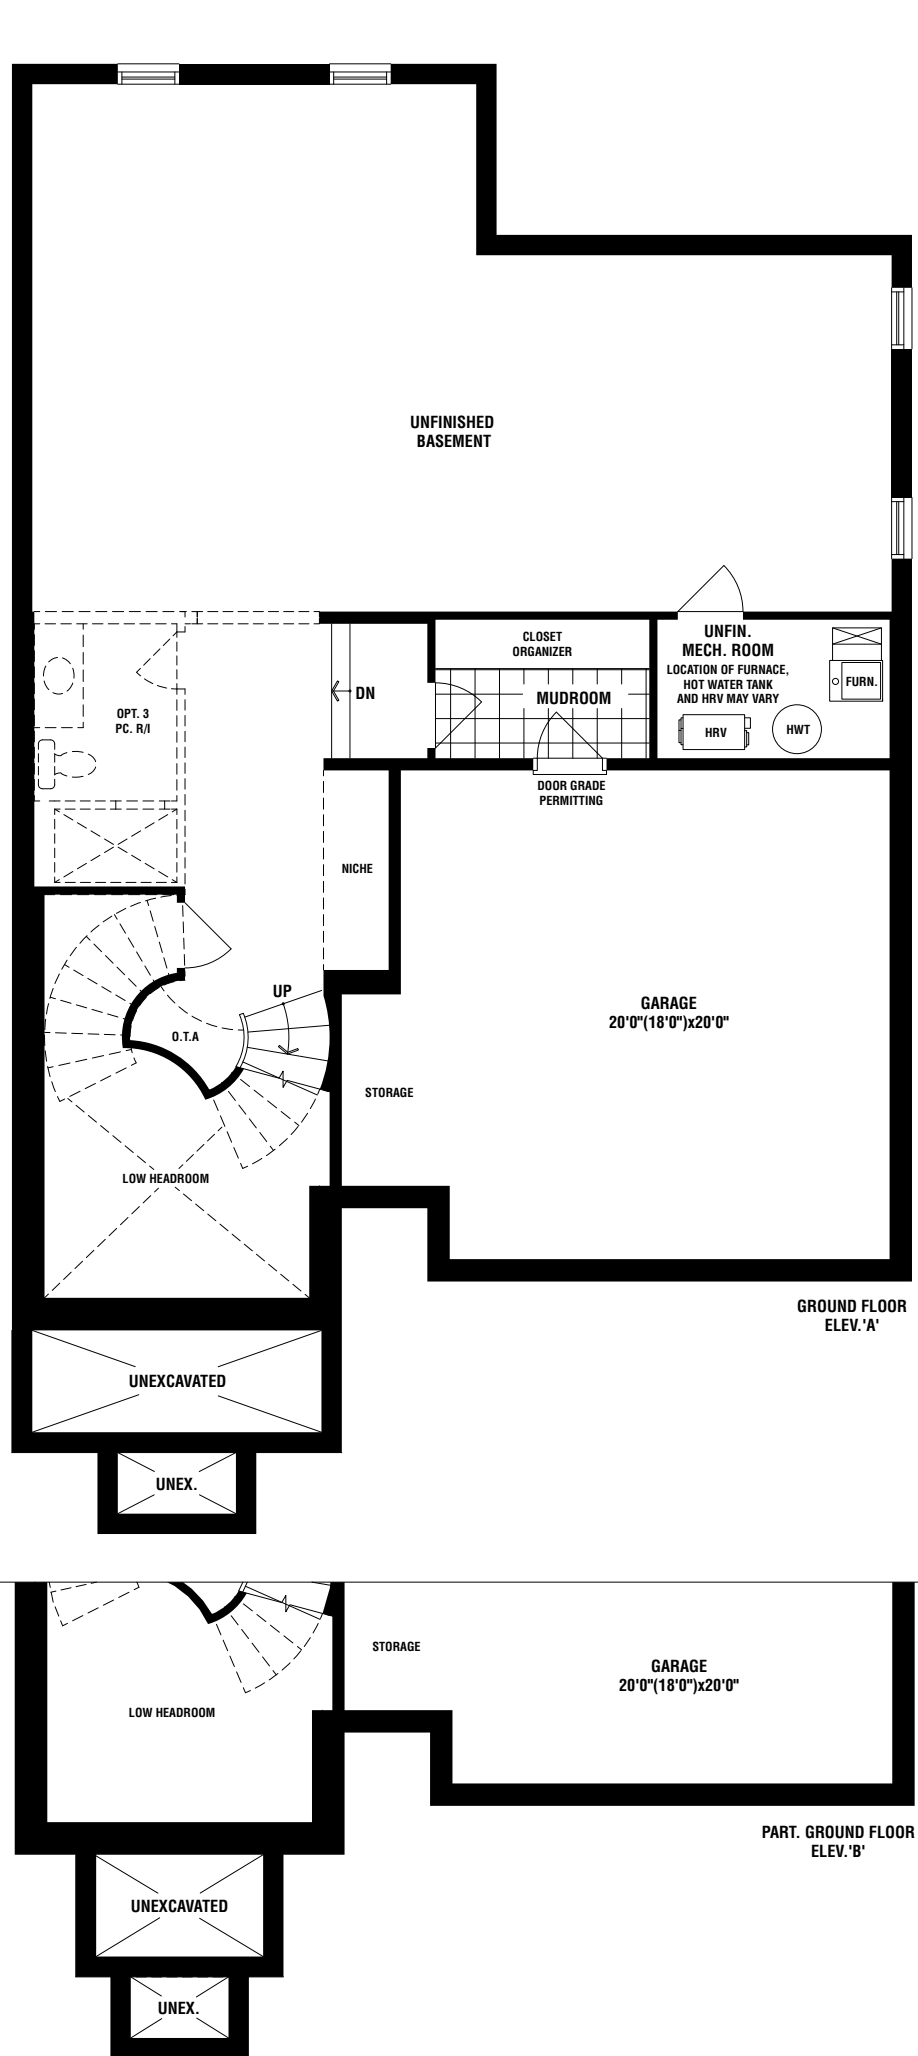


ALT. MAIN FLOOR

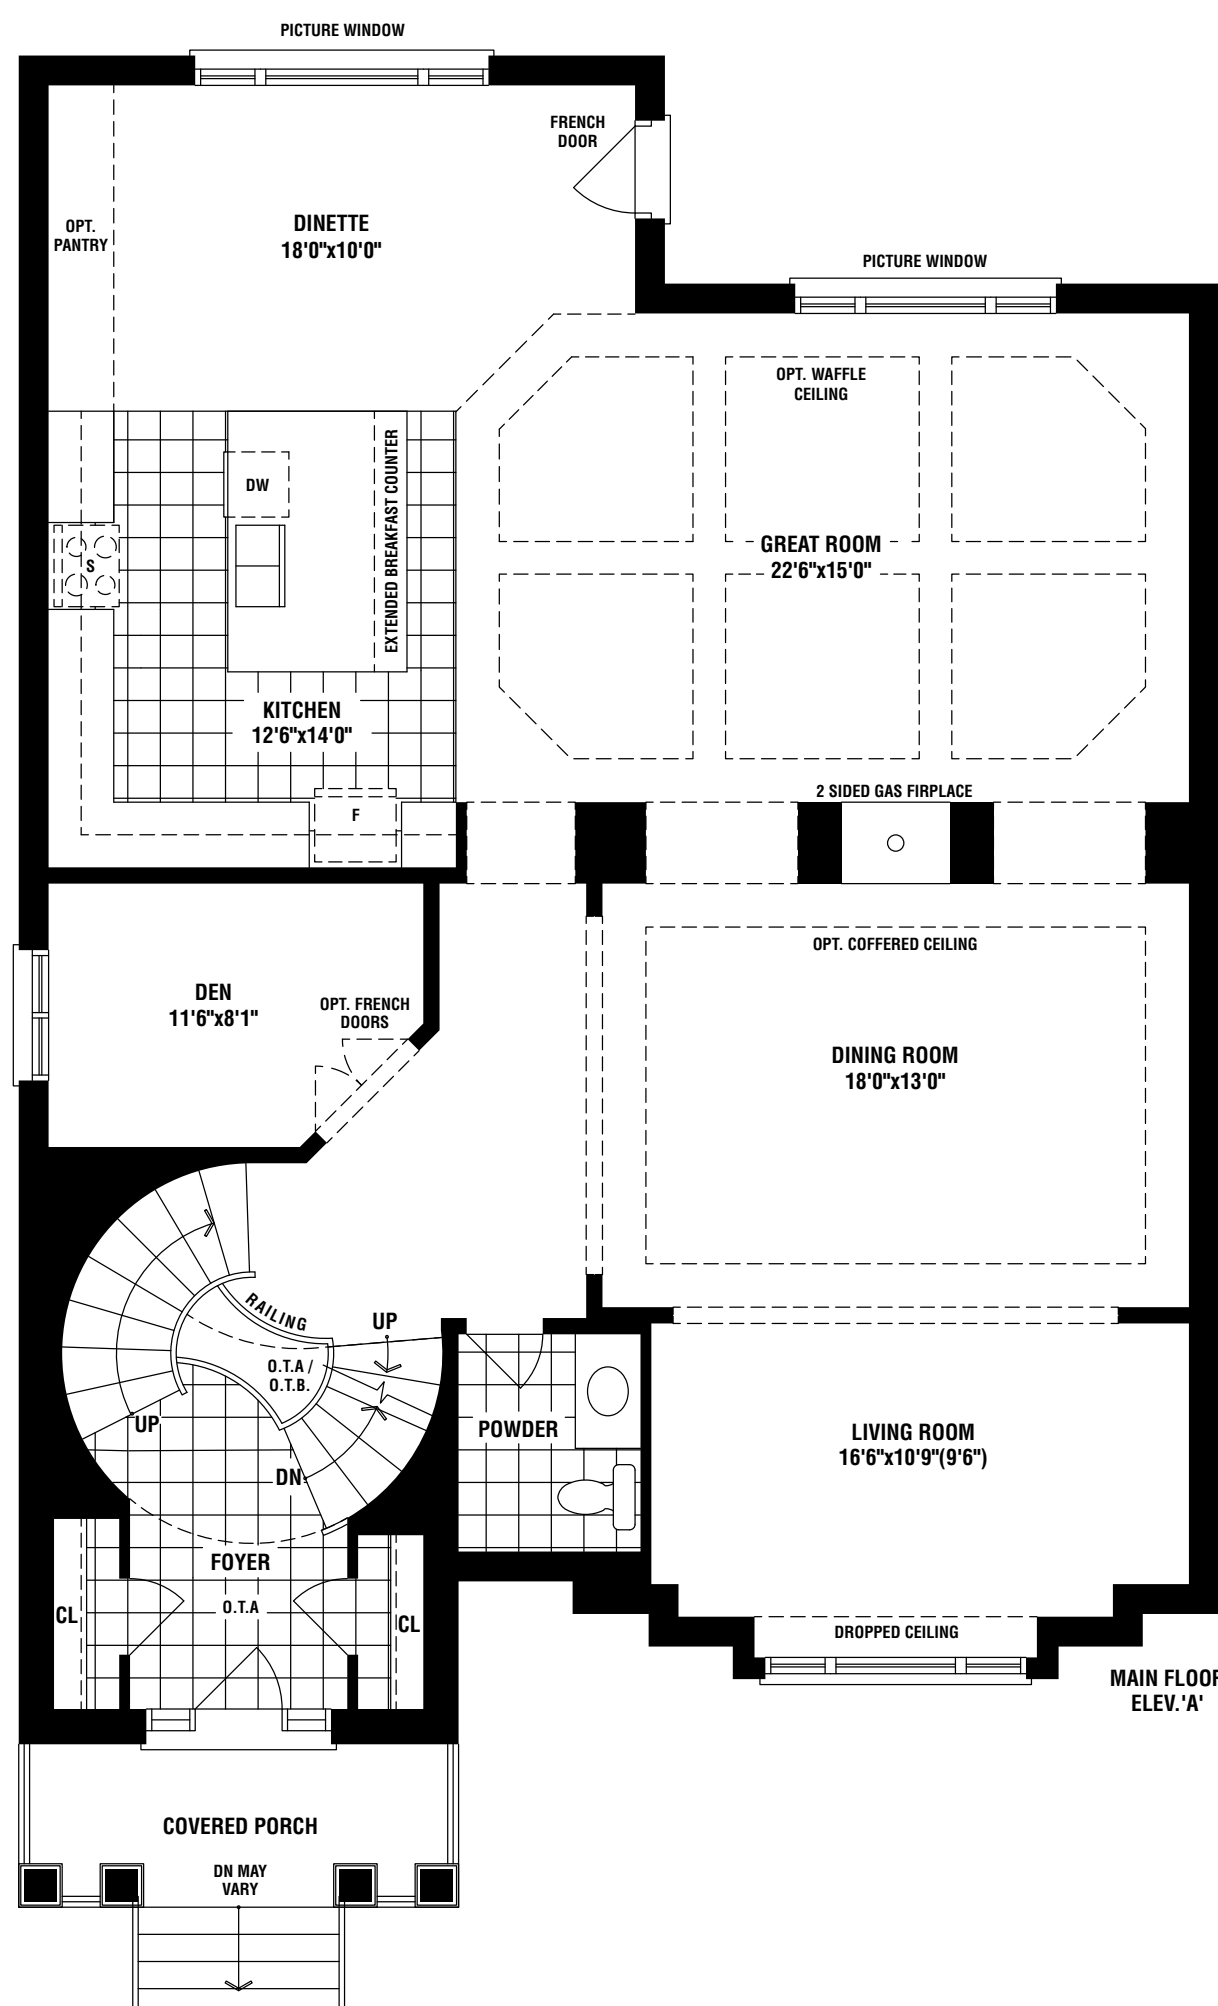


MAIN FLOOR ELEV. 'A'

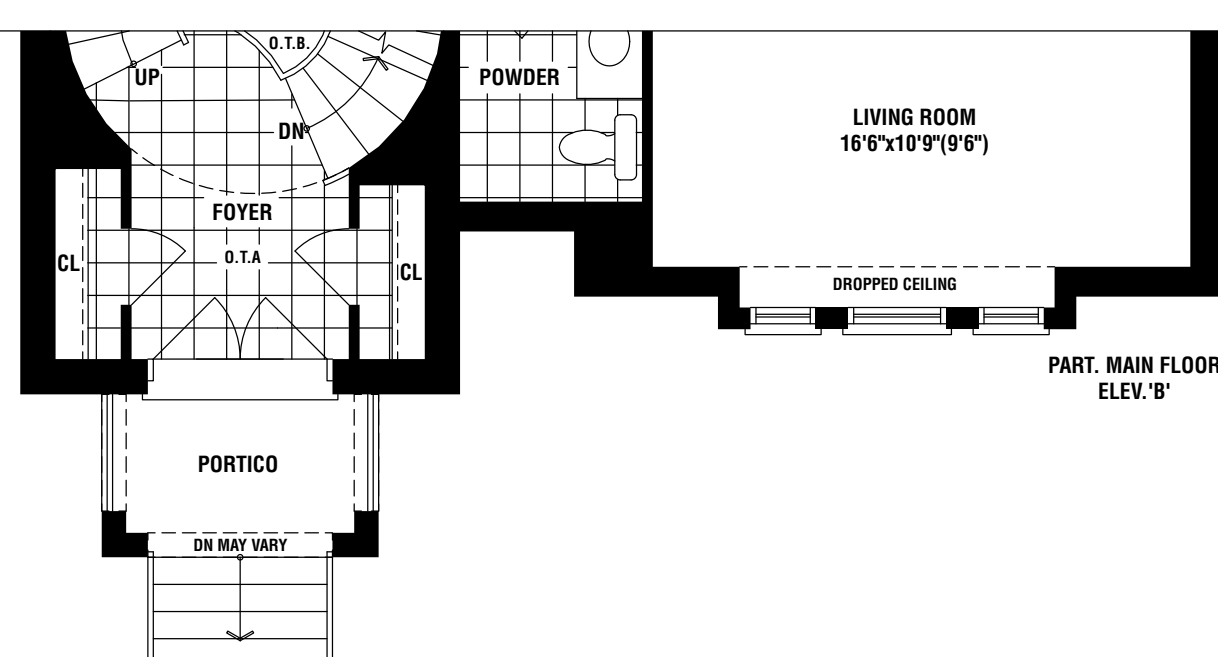

PART. MAIN FLOOR ELEV. 'B'

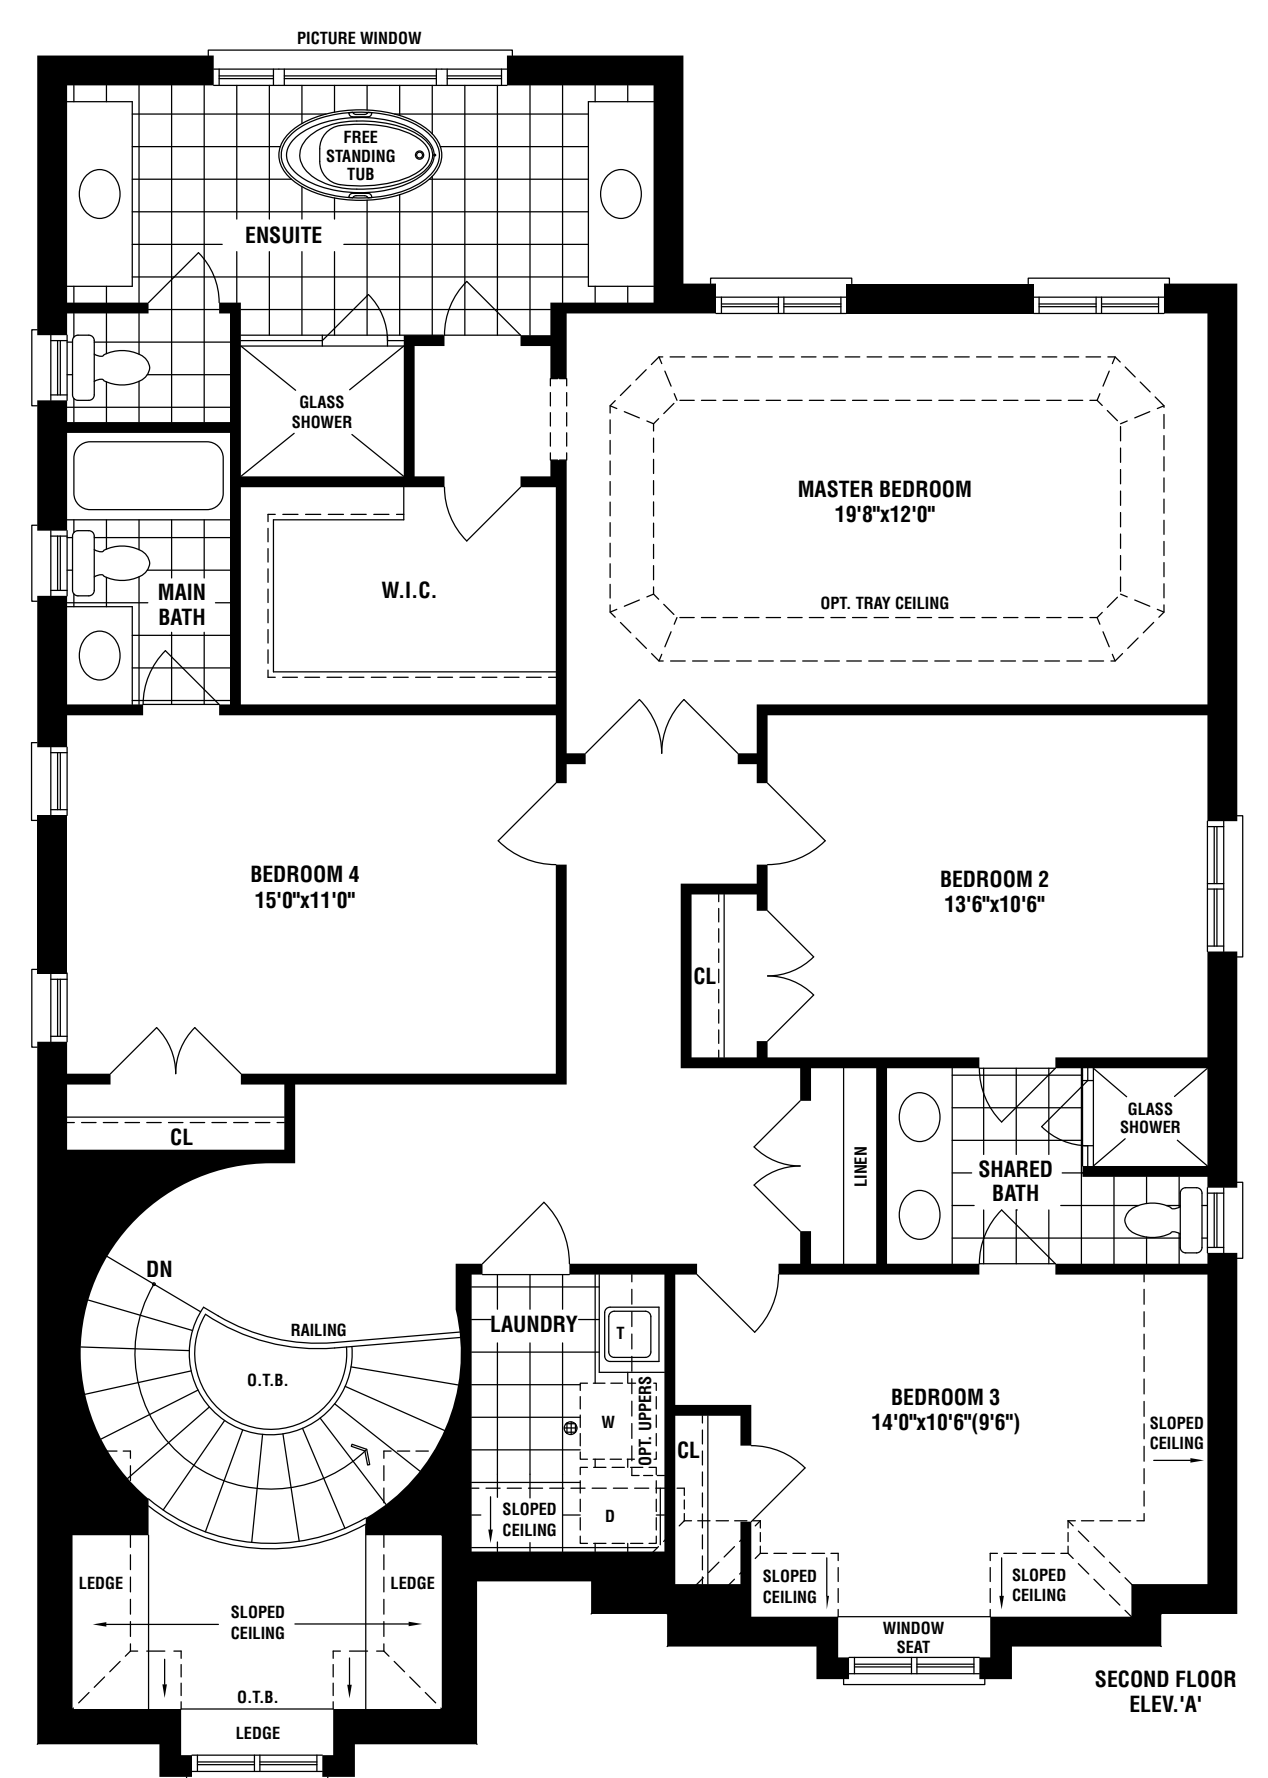

SECOND FLOOR ELEV. 'A'

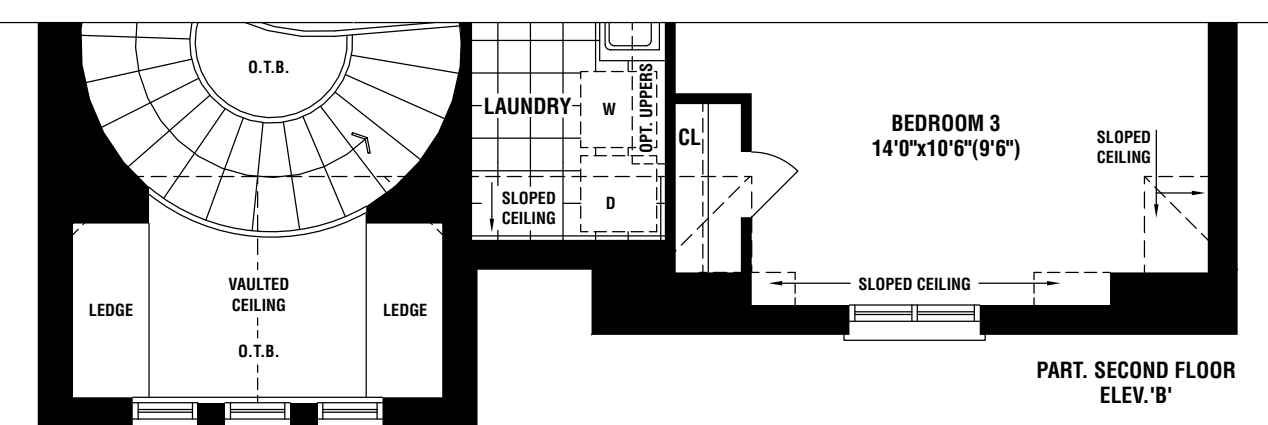

PART. SECOND FLOOR ELEV. 'B'